

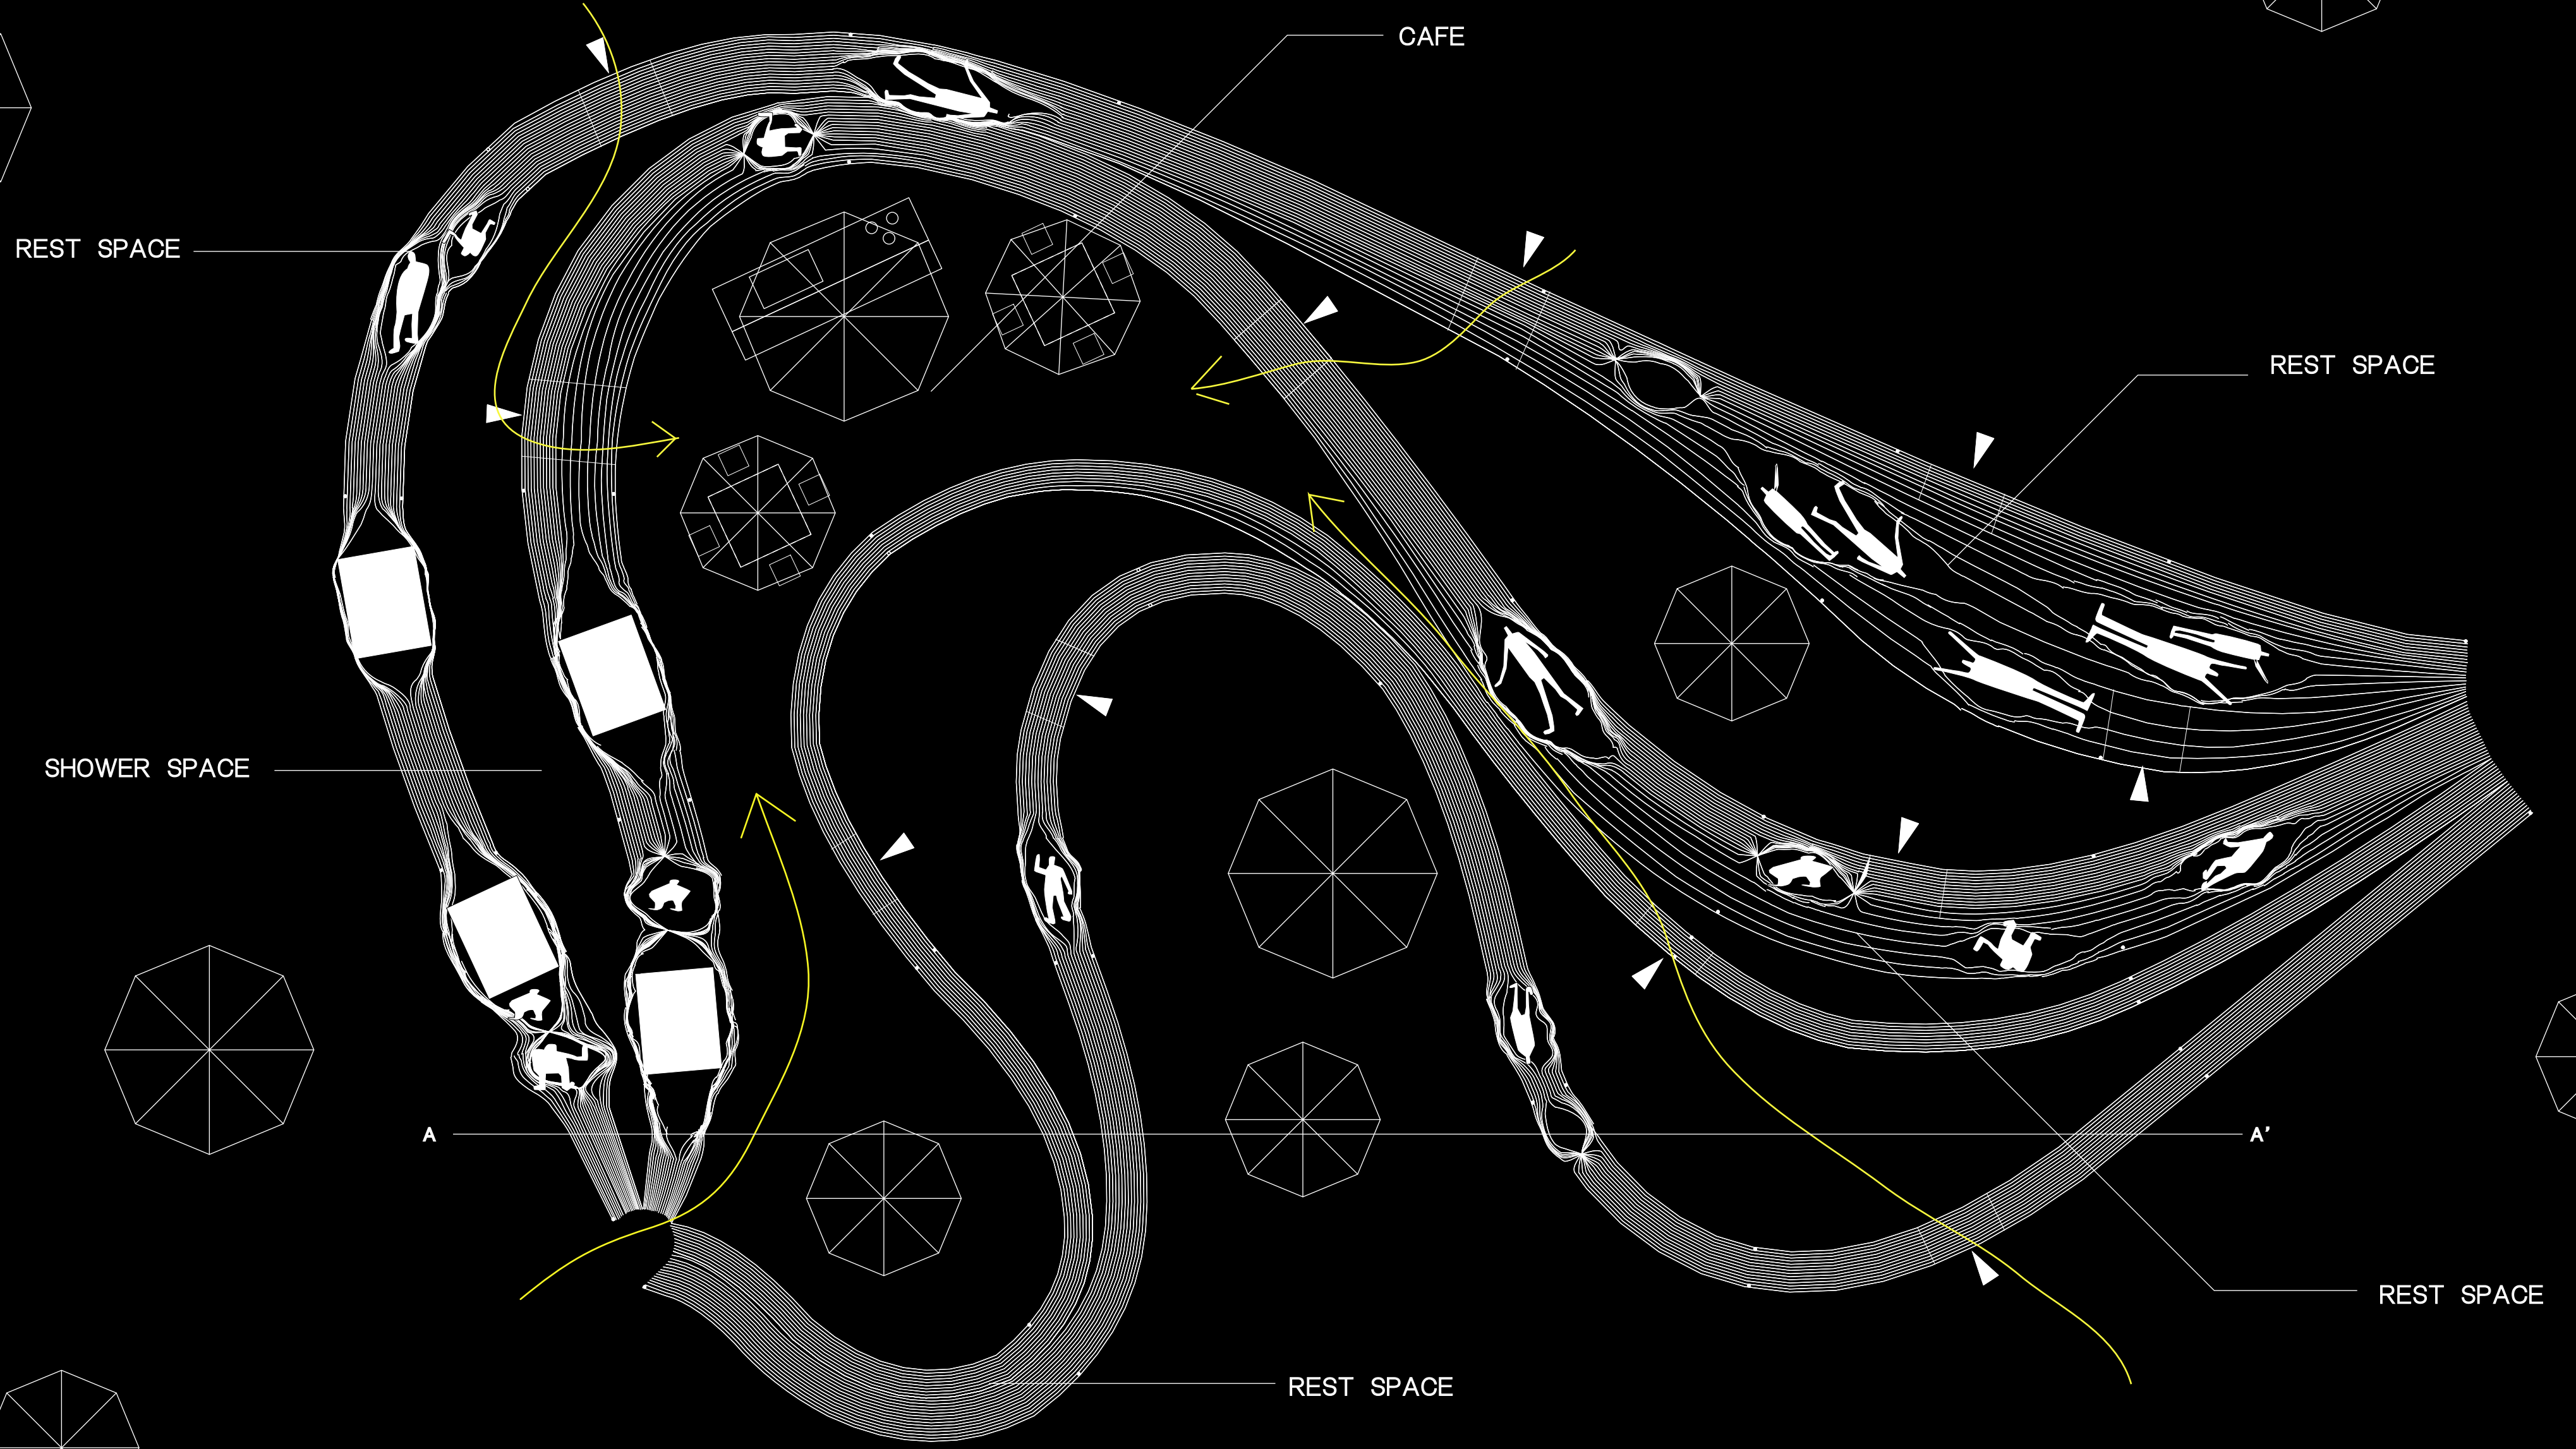


Pattern 1

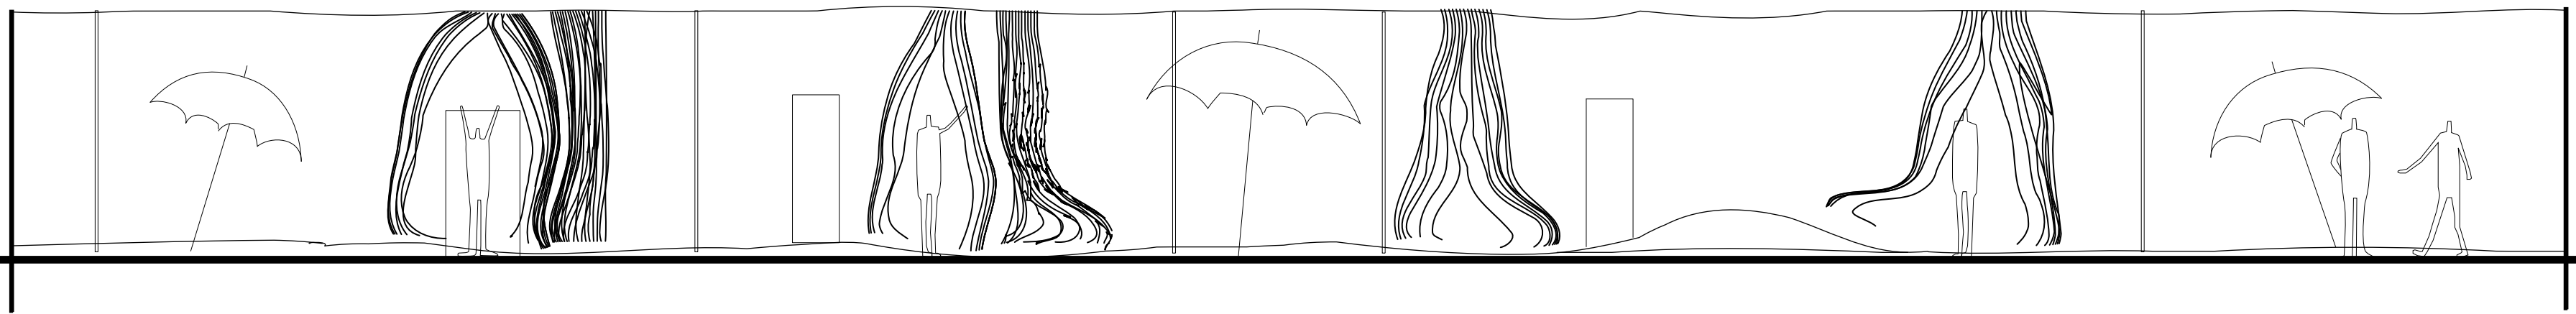


Pattern 1 plan

s=1:50

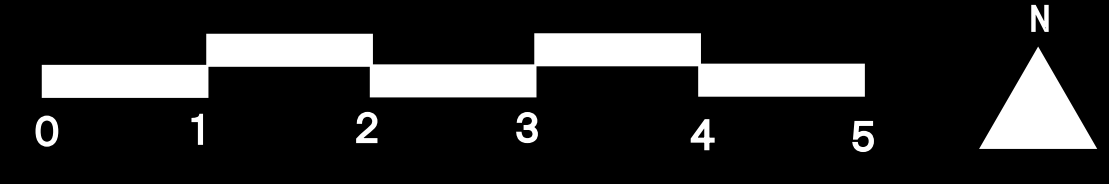

A-A' Section

s=1:50

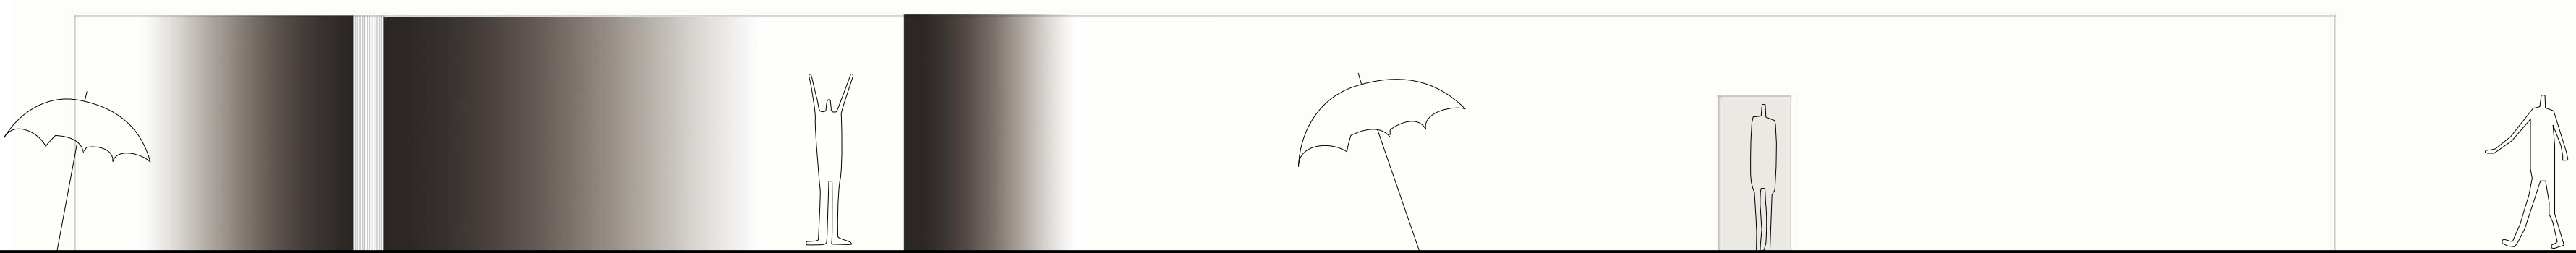

South Elevation

s=1:50